


Bilaga 1

6060-0219

228 kvm

W. J. P.

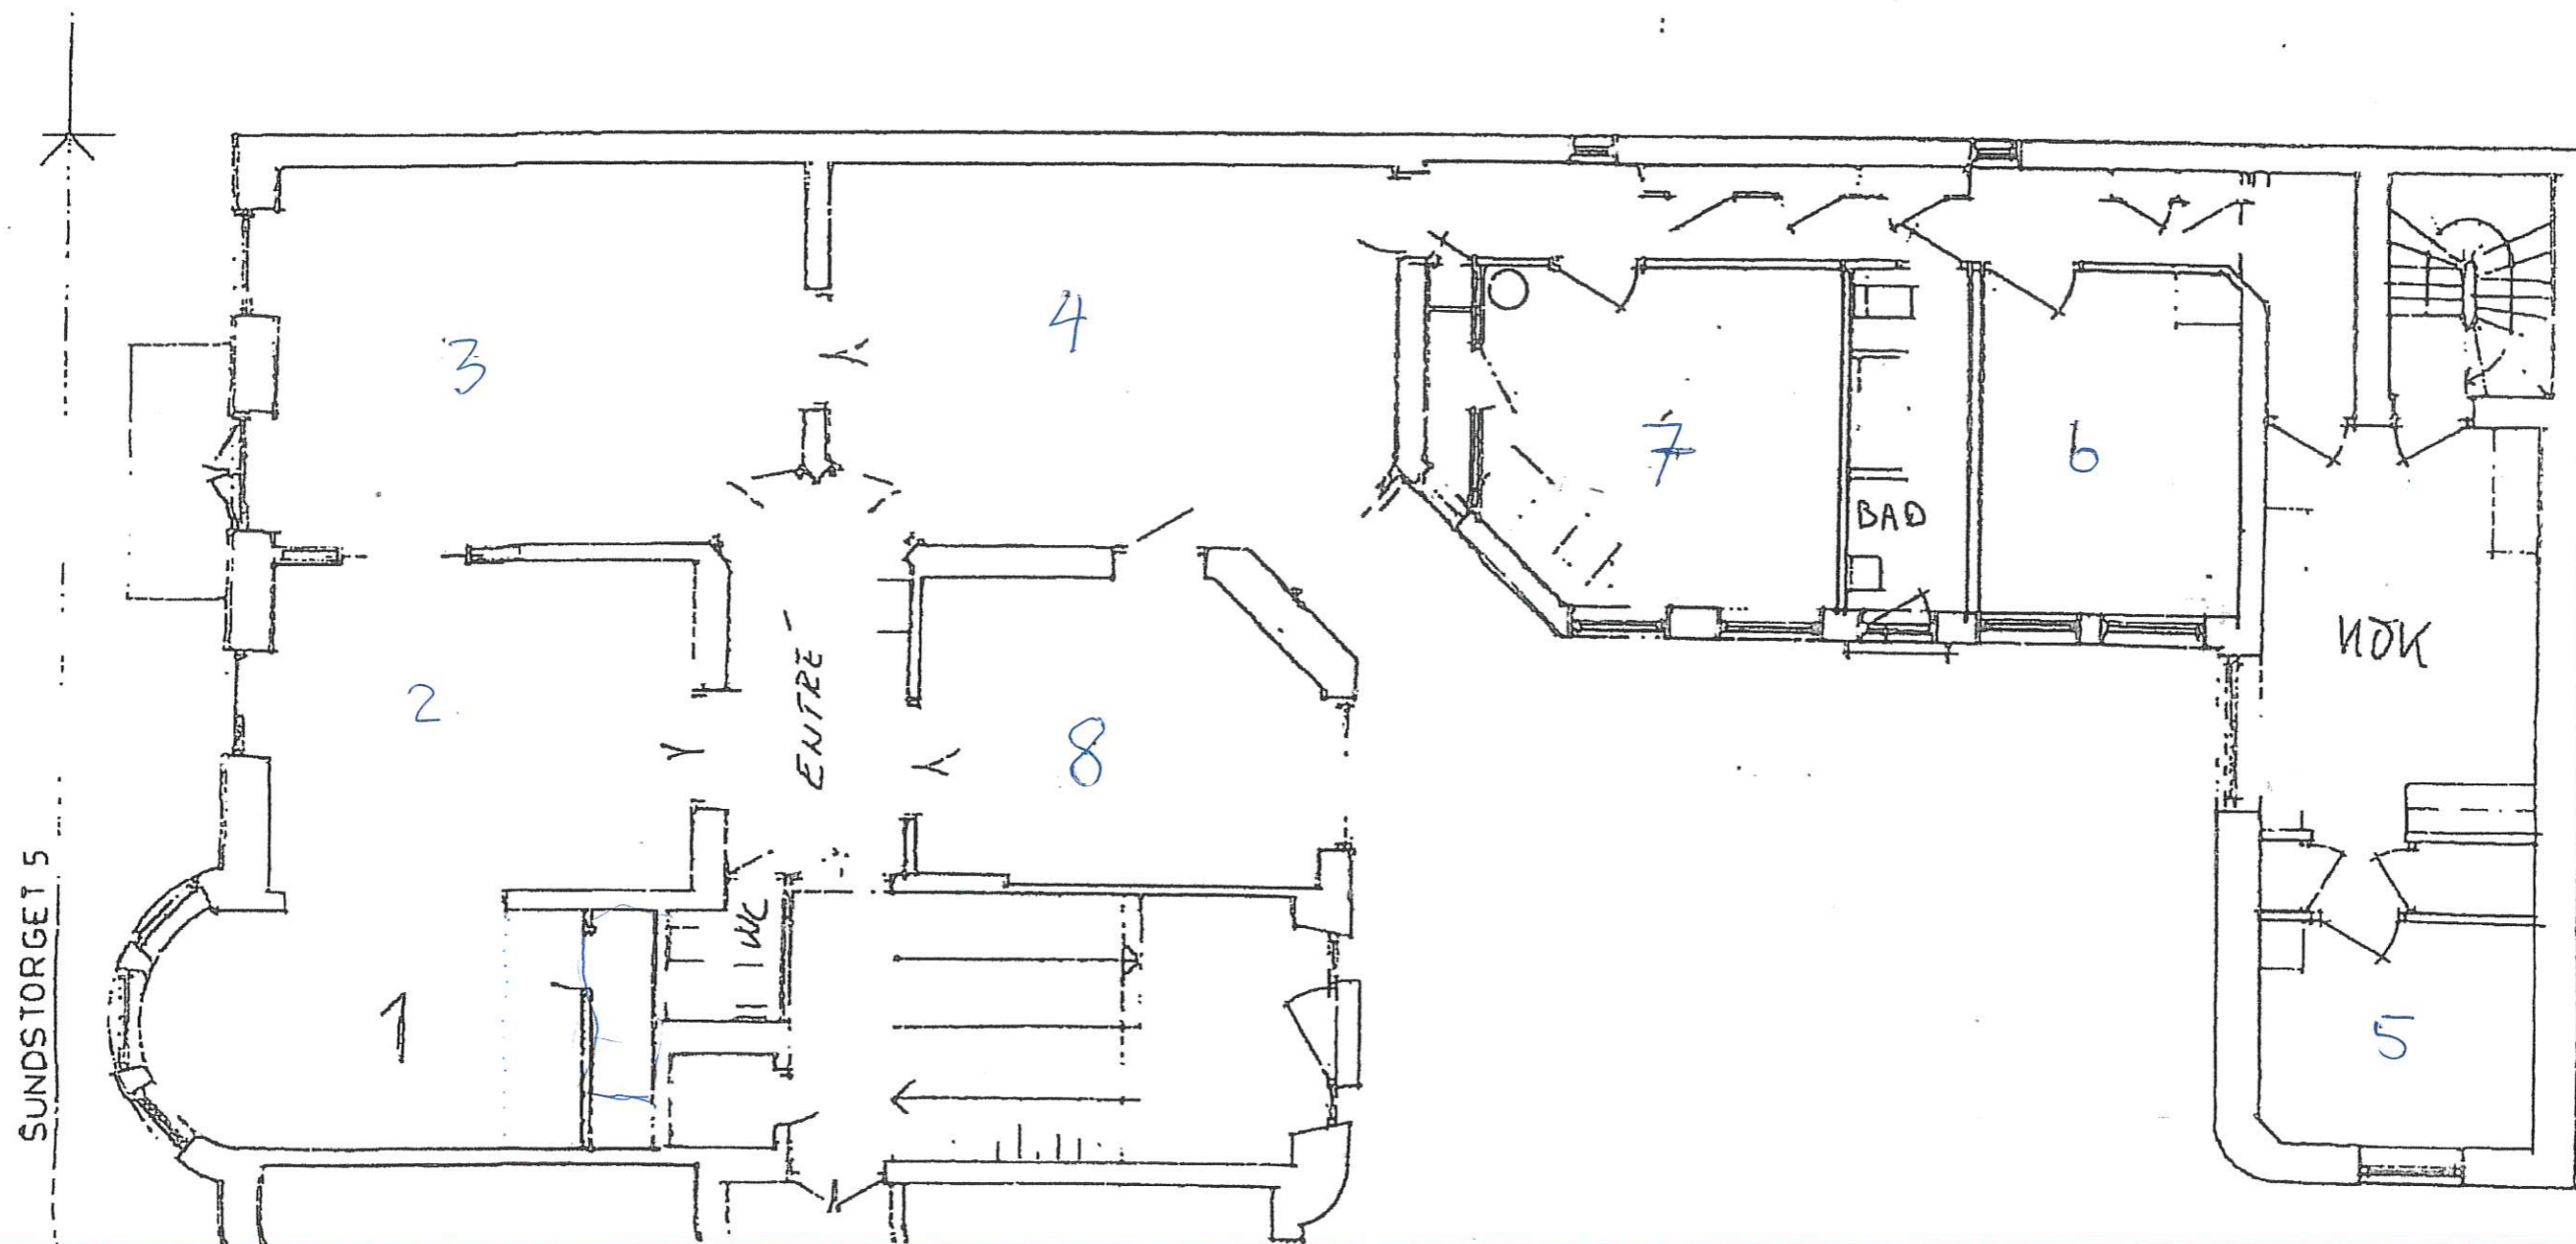

SUNDSTORGET 5